

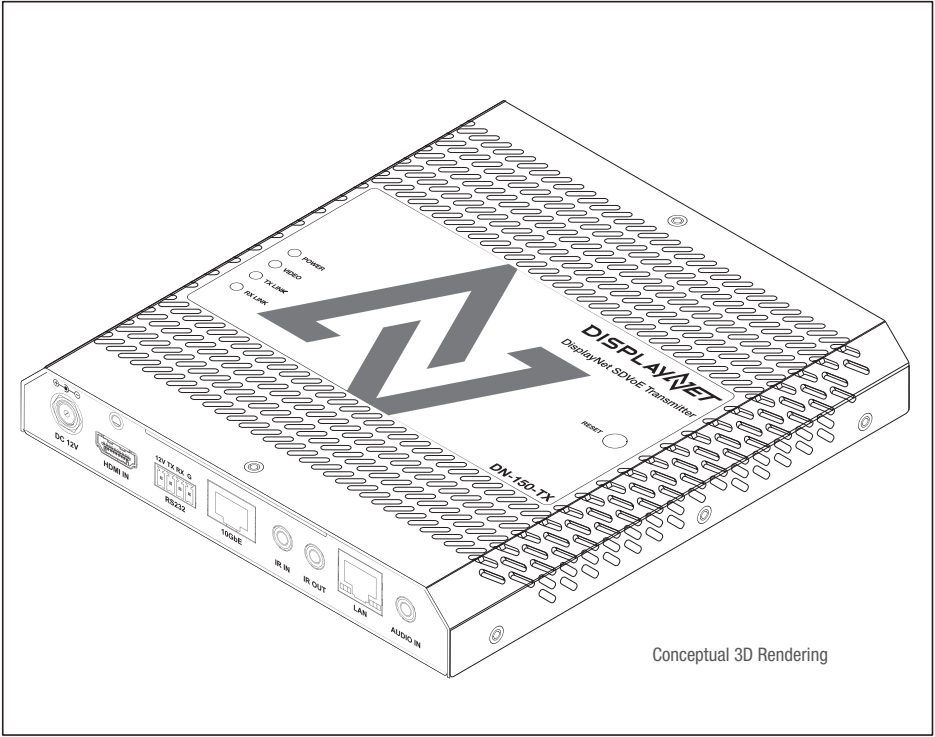


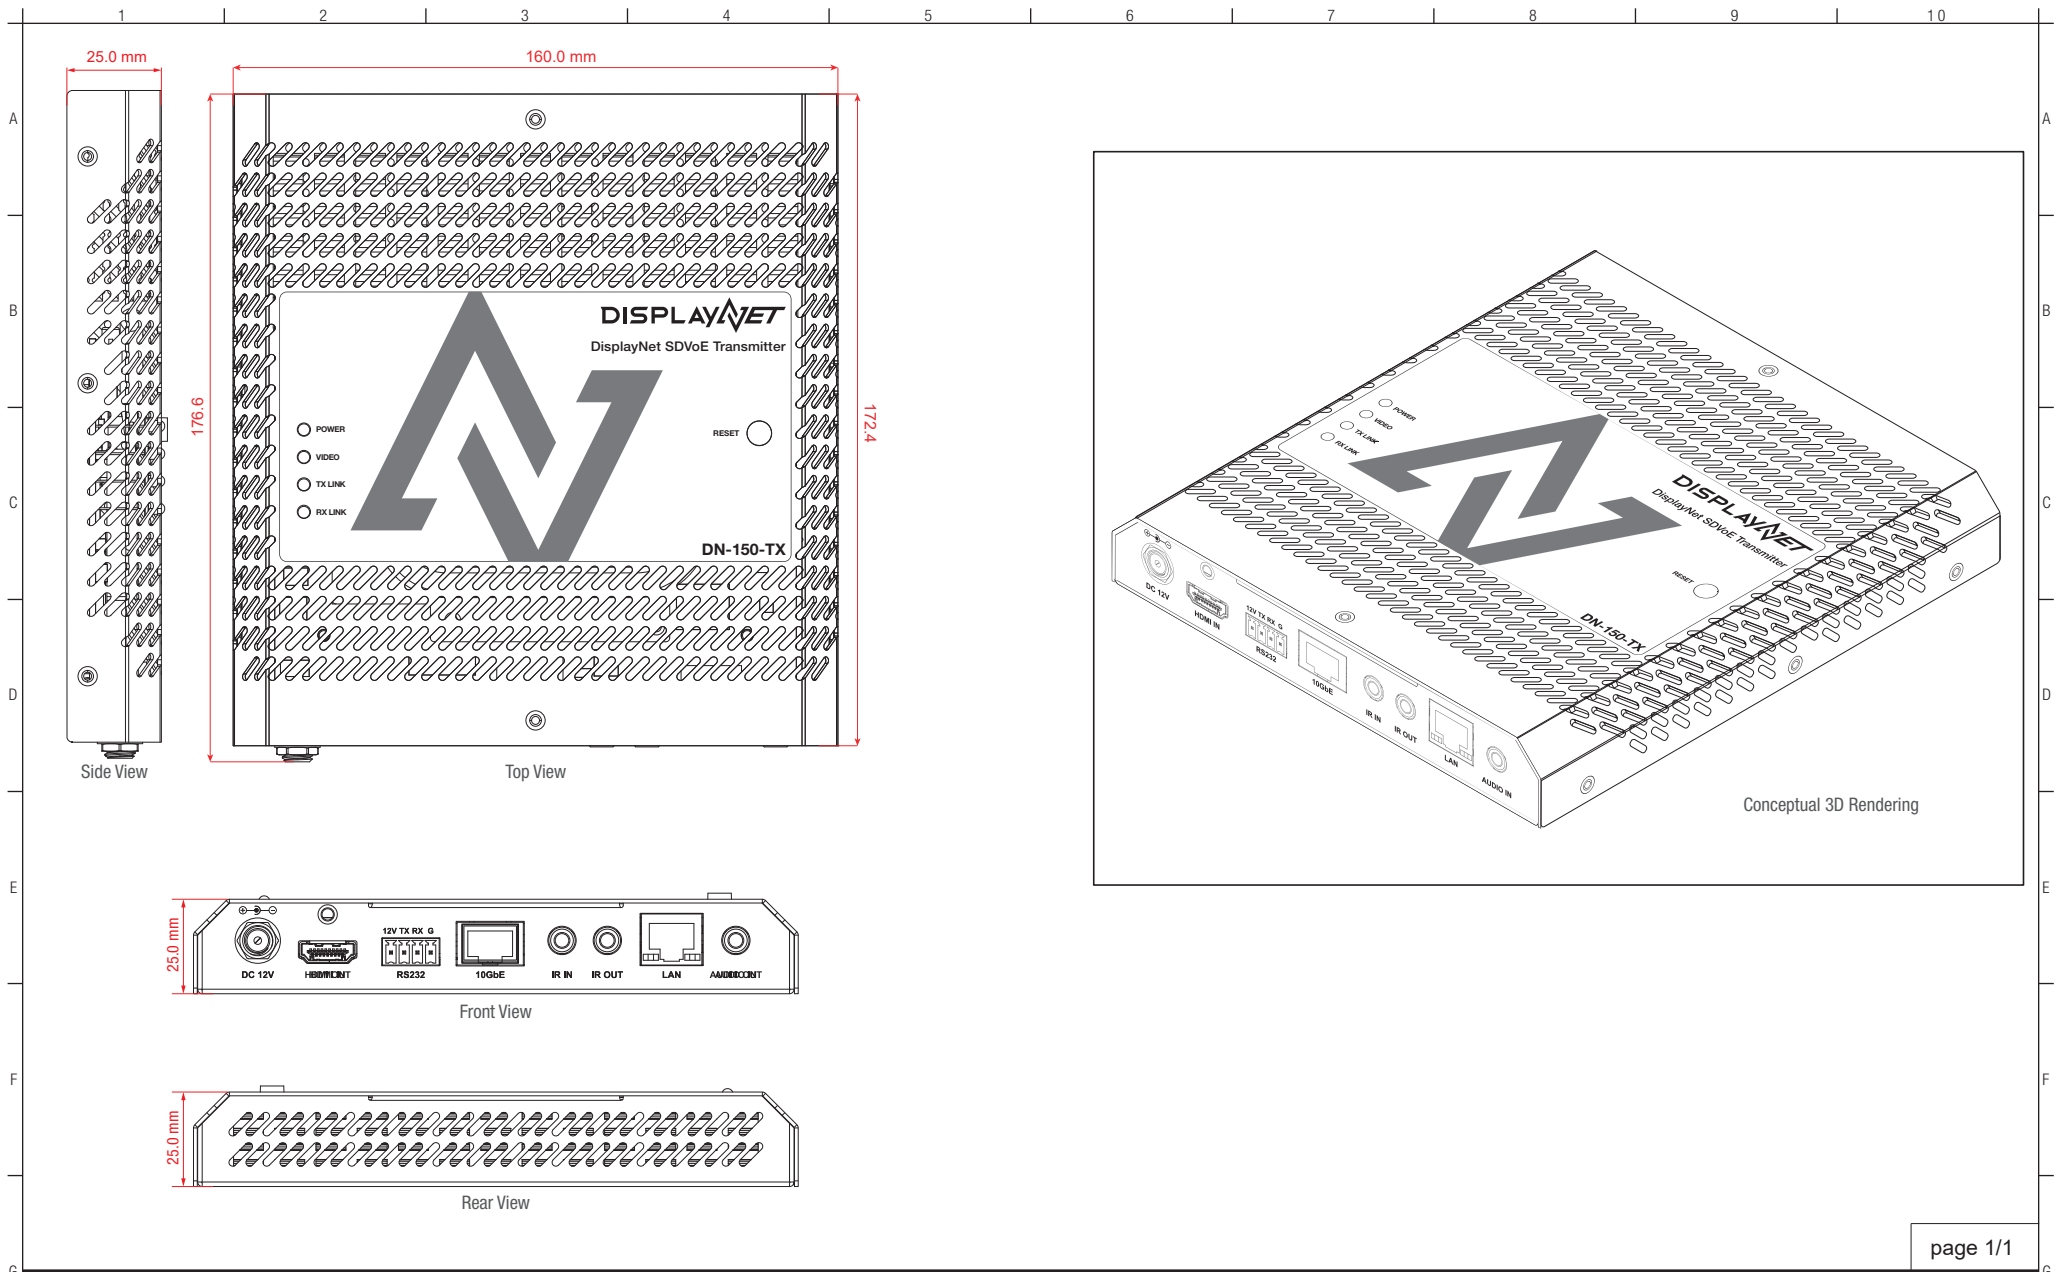

|                                                              |                    |             |                |                                                     |
|--------------------------------------------------------------|--------------------|-------------|----------------|-----------------------------------------------------|
|                                                              |                    |             | MODEL NUMBER   | DN-150-TX                                           |
|                                                              |                    |             | DESCRIPTION    | Technical Drawing for DisplayNet® SDVoE Transmitter |
| REVISED BY                                                   | L. Barlow Flournoy | 14.Aug.2019 | DRAWING NUMBER | 08142019-DN-150-TX-01-LBF                           |
| APPROVED BY                                                  | S. BARLOW          | 14.Aug.2019 | REVISION       | 1.0                                                 |
| NOTES: Drawing in 1:2 scale. Actual dimensions shown in red. |                    |             |                |                                                     |

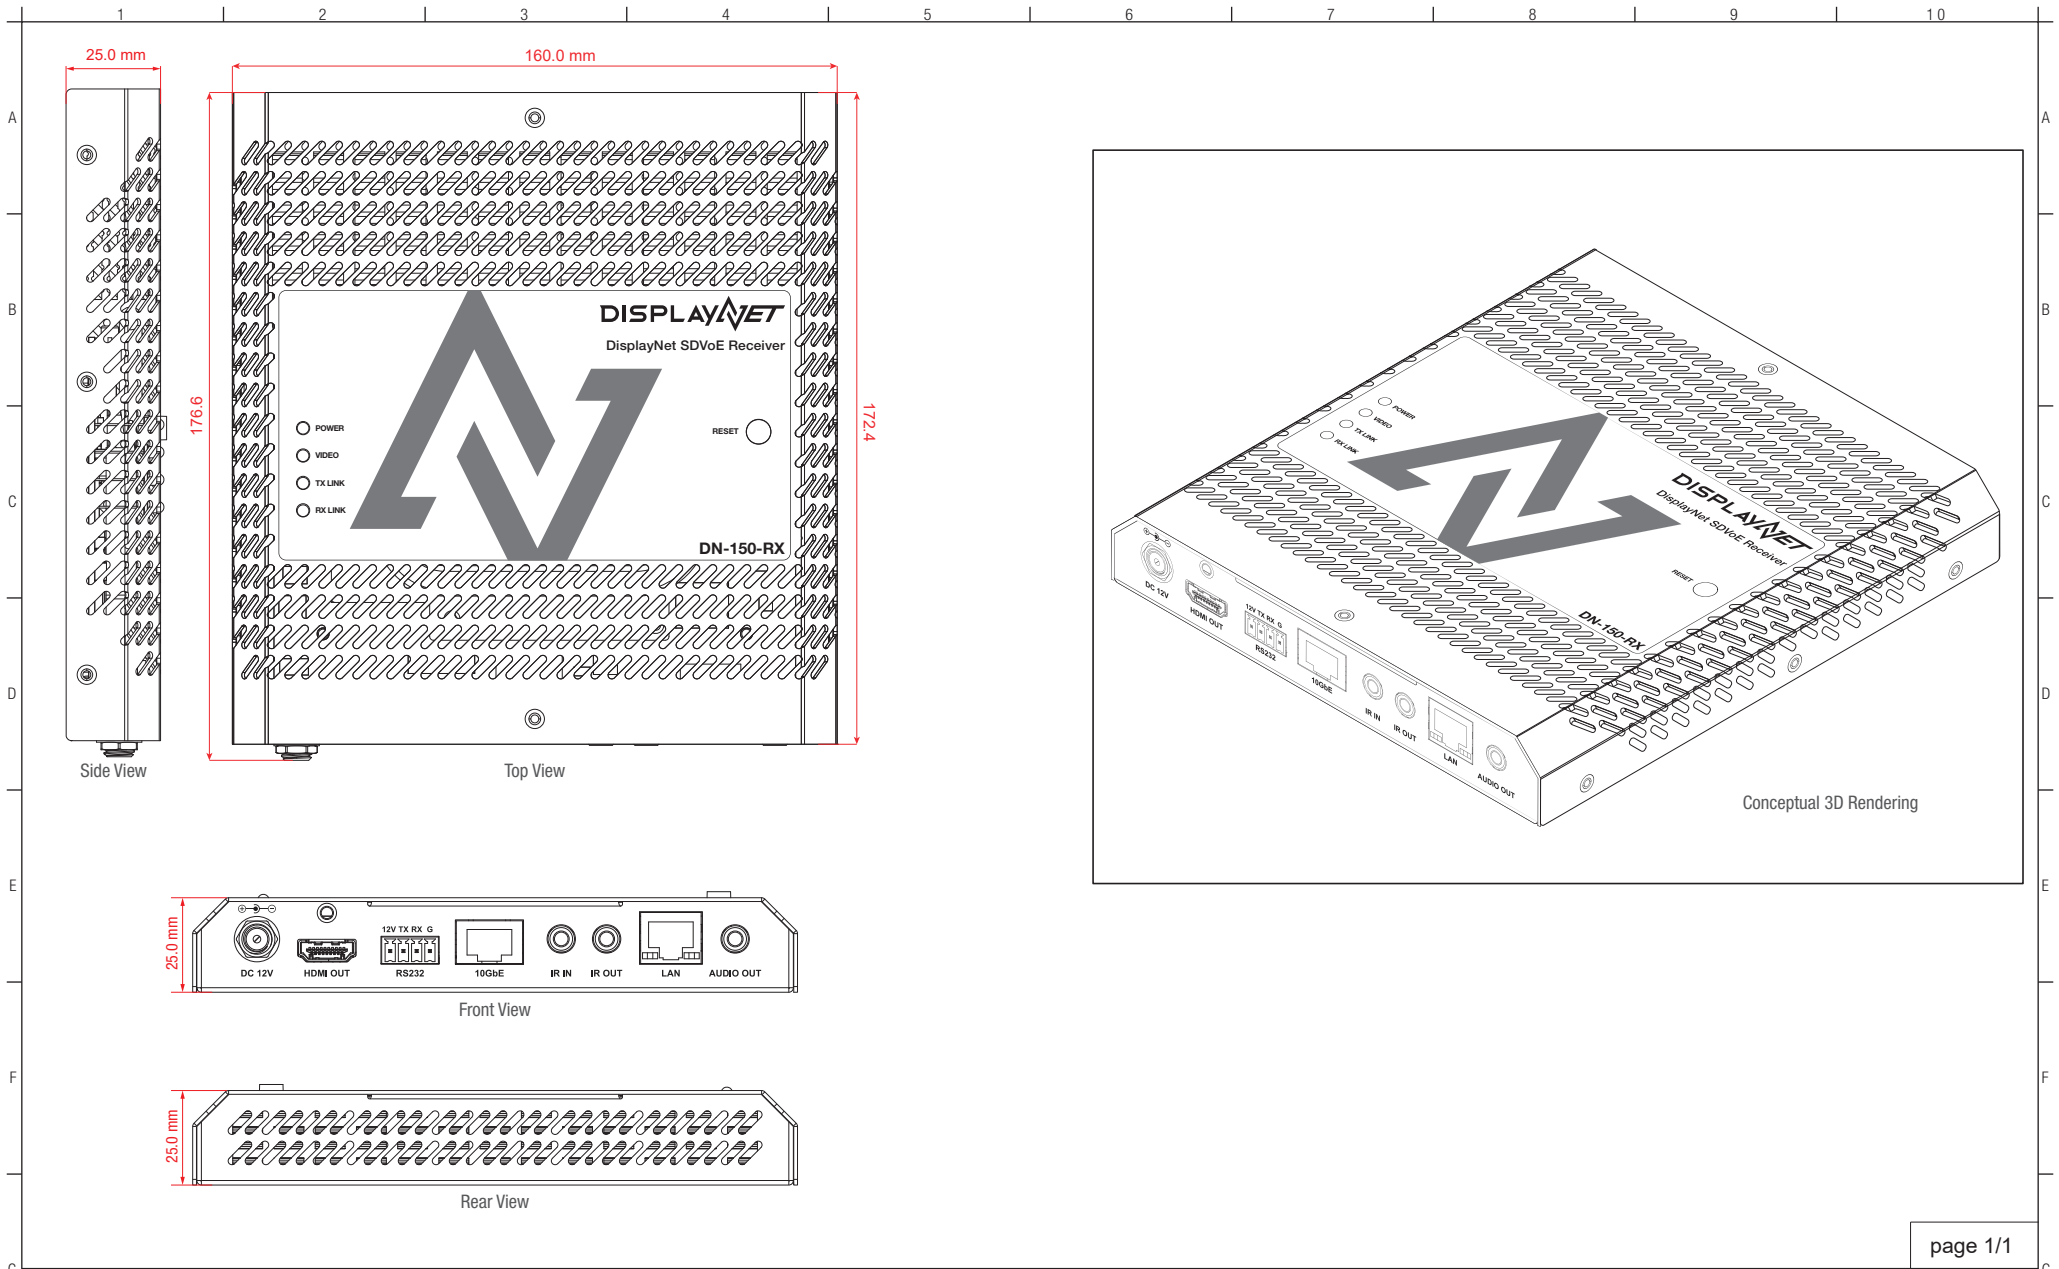

|             |                    |             |                |                                                  |
|-------------|--------------------|-------------|----------------|--------------------------------------------------|
|             |                    |             | MODEL NUMBER   | DN-150-RX                                        |
|             |                    |             | DESCRIPTION    | Technical Drawing for DisplayNet® SDVoE Receiver |
| REVISED BY  | L. Barlow Flournoy | 14.Aug.2019 | DRAWING NUMBER | 08142019-DN-150-R X-01-LBF                       |
| APPROVED BY | S. BARLOW          | 14.Aug.2019 | REVISION       | 1.0                                              |

**NOTES:** Drawing in 1:2 scale. Actual dimensions shown in red.